

DOMINO SERVITE COLLEGE

(Lot 95 & 96) 39 Prescott Street
Mt Torrens, 5244



Masterplan - 3D Image - Stages 1 +2 + 3 Combined

Number	Rev.	Sheet Name
MP-00	4	COVER SHEET
MP-01	4	SITE PLAN-STAGE 1
MP-02	4	SITE PLAN-STAGE 2
MP-03	4	SITE PLAN-STAGE 3 & 4
MP-04	1	FLOOR PLAN-STAGE 1,2 & 3 OVERALL
MP-05	1	ISOMETRIC VIEW - WHOLE SITE
MP-06	4	3D IMAGES

1	MP-00	4	COVER SHEET	10/01/19
2	MP-01	4	SITE PLAN-STAGE 1	10/01/19
3	MP-02	4	SITE PLAN-STAGE 2	10/01/19
4	MP-03	4	SITE PLAN-STAGE 3 & 4	10/01/19
5	MP-04	1	FLOOR PLAN-STAGE 1,2 & 3 OVERALL	10/01/19
6	MP-05	1	ISOMETRIC VIEW - WHOLE SITE	10/01/19
7	MP-06	4	3D IMAGES	10/01/19


COVER SHEET

TONKIN
SCHUTZ
build


14-22 Rundle Ave, Adelaide SA 5000
Ph: (08) 8277 0111
Email: info@tonkin-schutz.com.au
Commercial - Architect - Domestic

Date: 10/01/19
Scale: 1:500
Project: Domino Servite College
Drawing Number: MP-00.4

Not for Construction until approved by Primary Authorities
Comments must verify all dimensions at the job
commencing work or making any drawings.

 

Rec'd 12/12/19

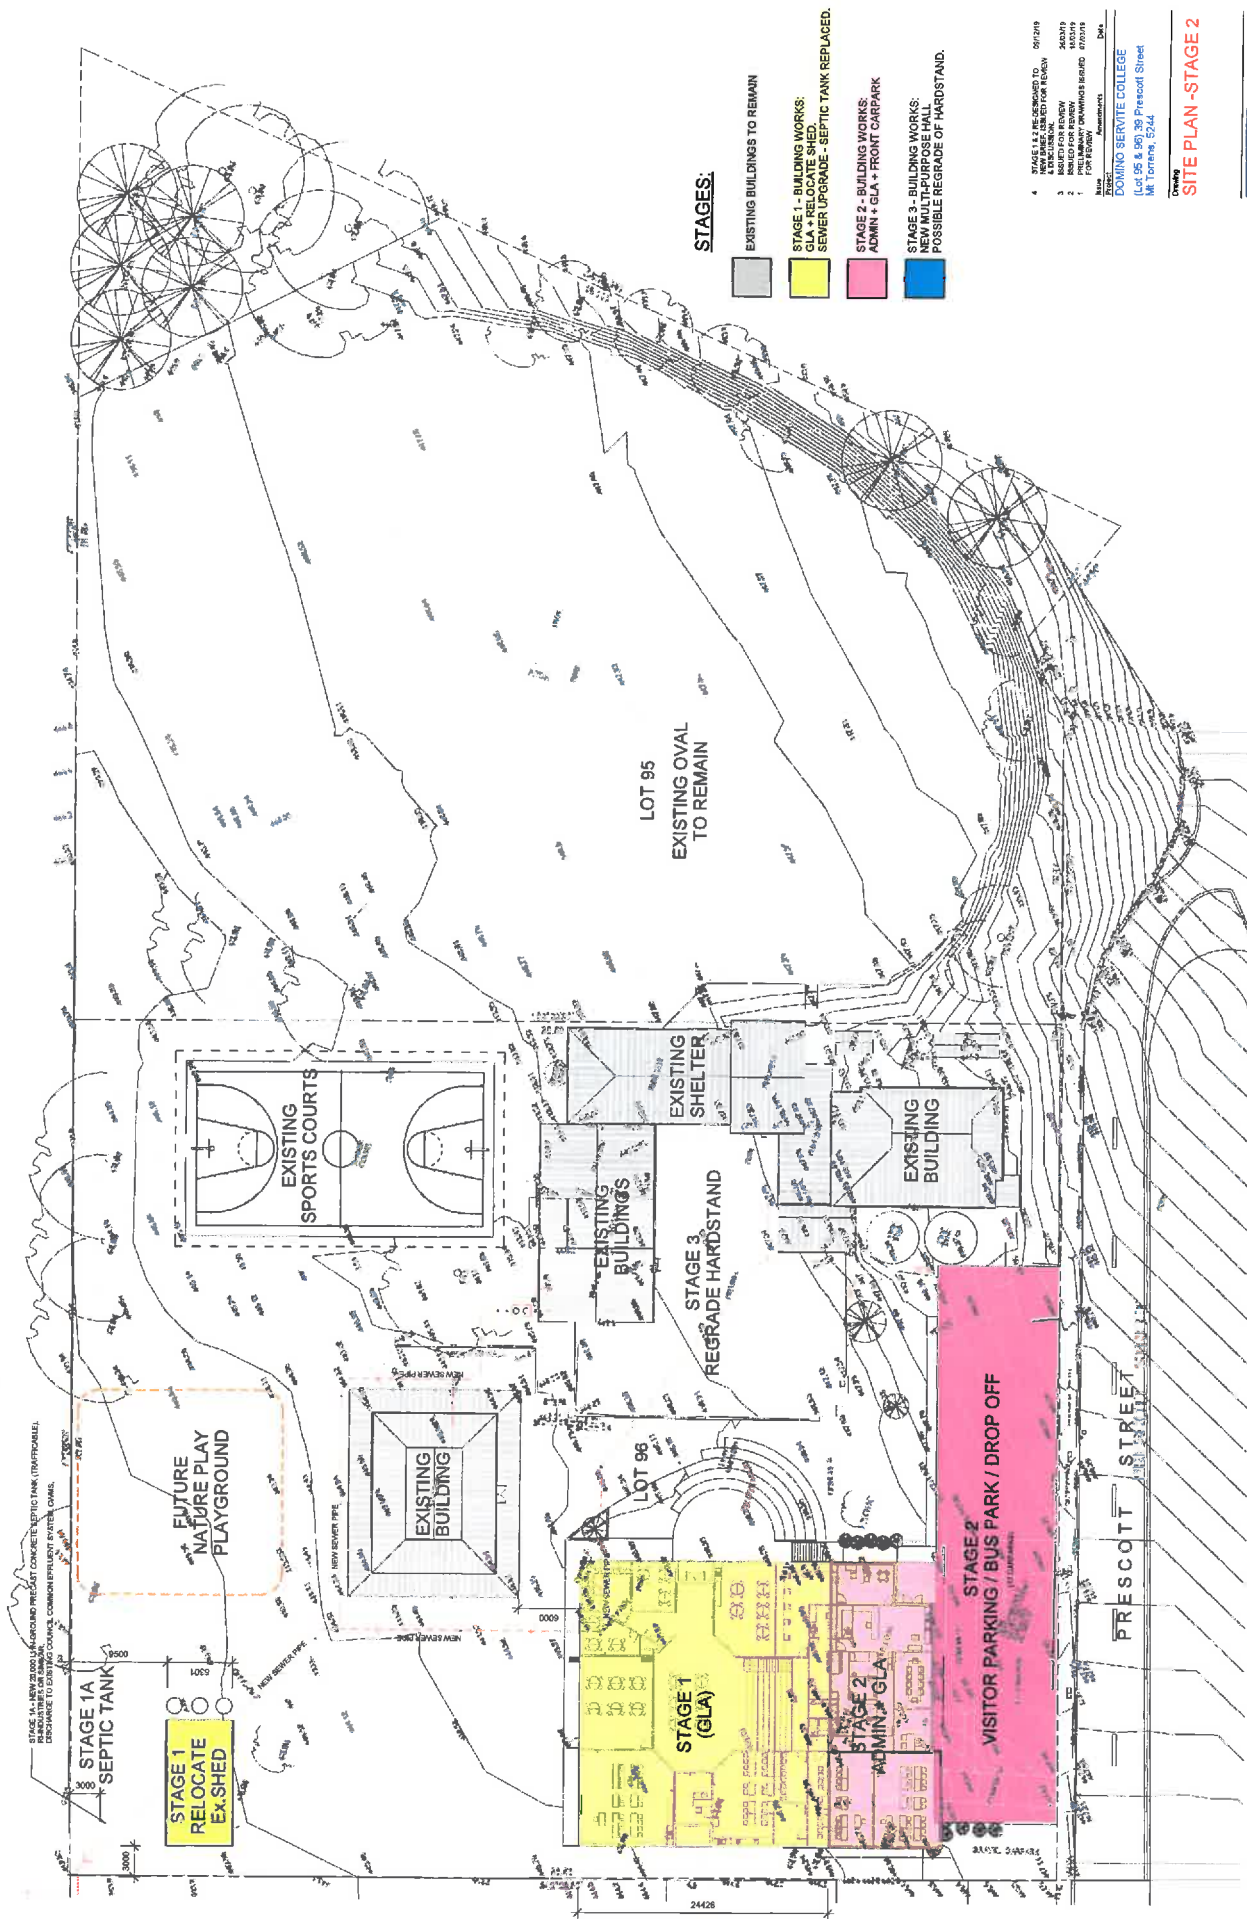

STAGES:

- EXISTING BUILDINGS TO REMAIN
- STAGE 1 - BUILDING WORKS:
GLA + RELOCATE SHED.
SEWER UPGRADE - SEPTIC TANK REPLACED.
- STAGE 2 - BUILDING WORKS:
ADMIN + GLA + FRONT CARPARK
- STAGE 3 - BUILDING WORKS:
NEW MULTIPURPOSE HALL
POSSIBLE REGRADE OF HARDSTAND.

SITE PLAN - STAGE 2

TONKIN design
SCHUTZ build


DATE: 06/01/19
BY: TS



STAGE 1A - NEW 2000 LITRE PRECAST CONCRETE SEPTIC TANK (TYPICAL).

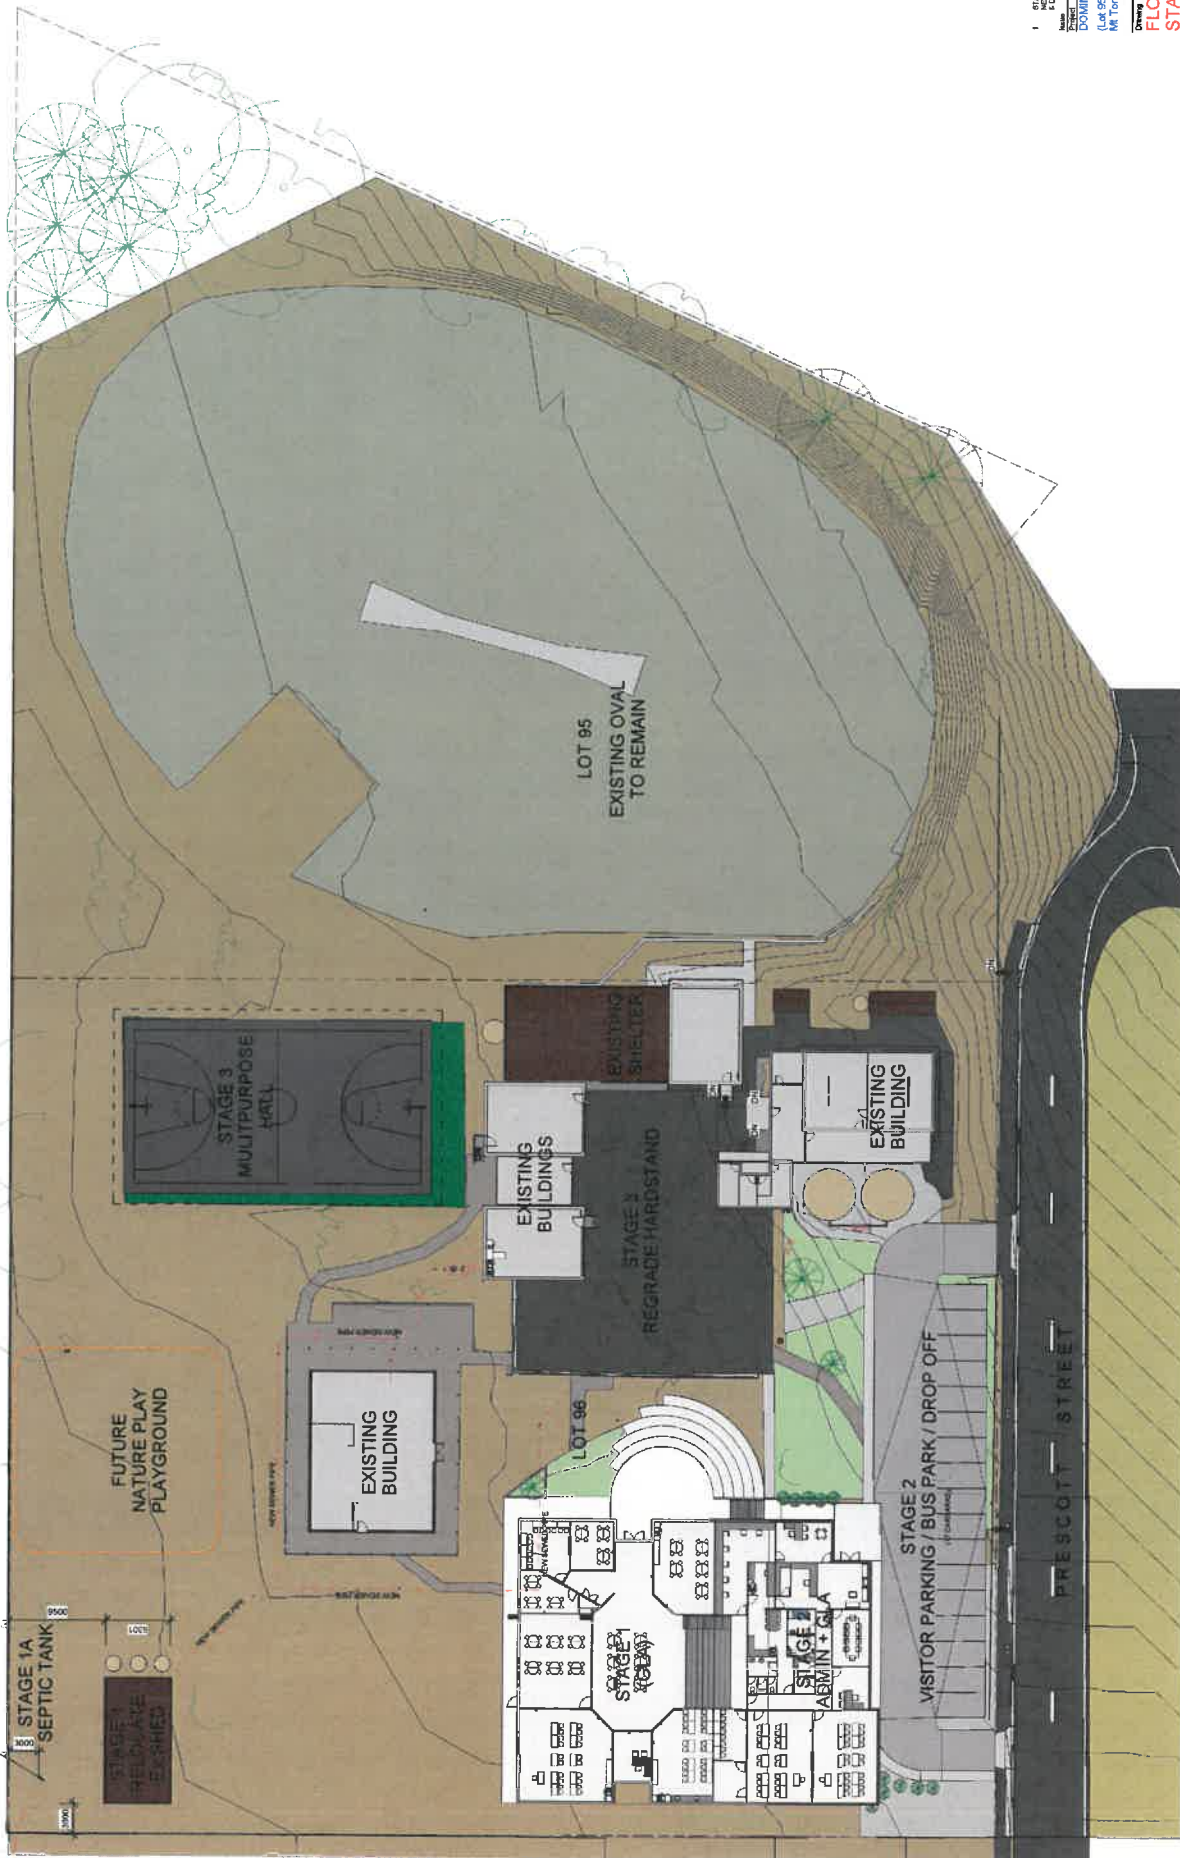

FLOOR PLAN - OVERALL

1:250

When sheet printed @ A1, the scale bar is 100mm.

 


FLOOR PLAN - STAGE 1, 2 & 3 OVERALL


TOKIN design

SCHUTZ build


DATE: 09/12/19
 PROJECT: DOMINO SERVITE COLLEGE
 PROJECT NUMBER: MP-04.1


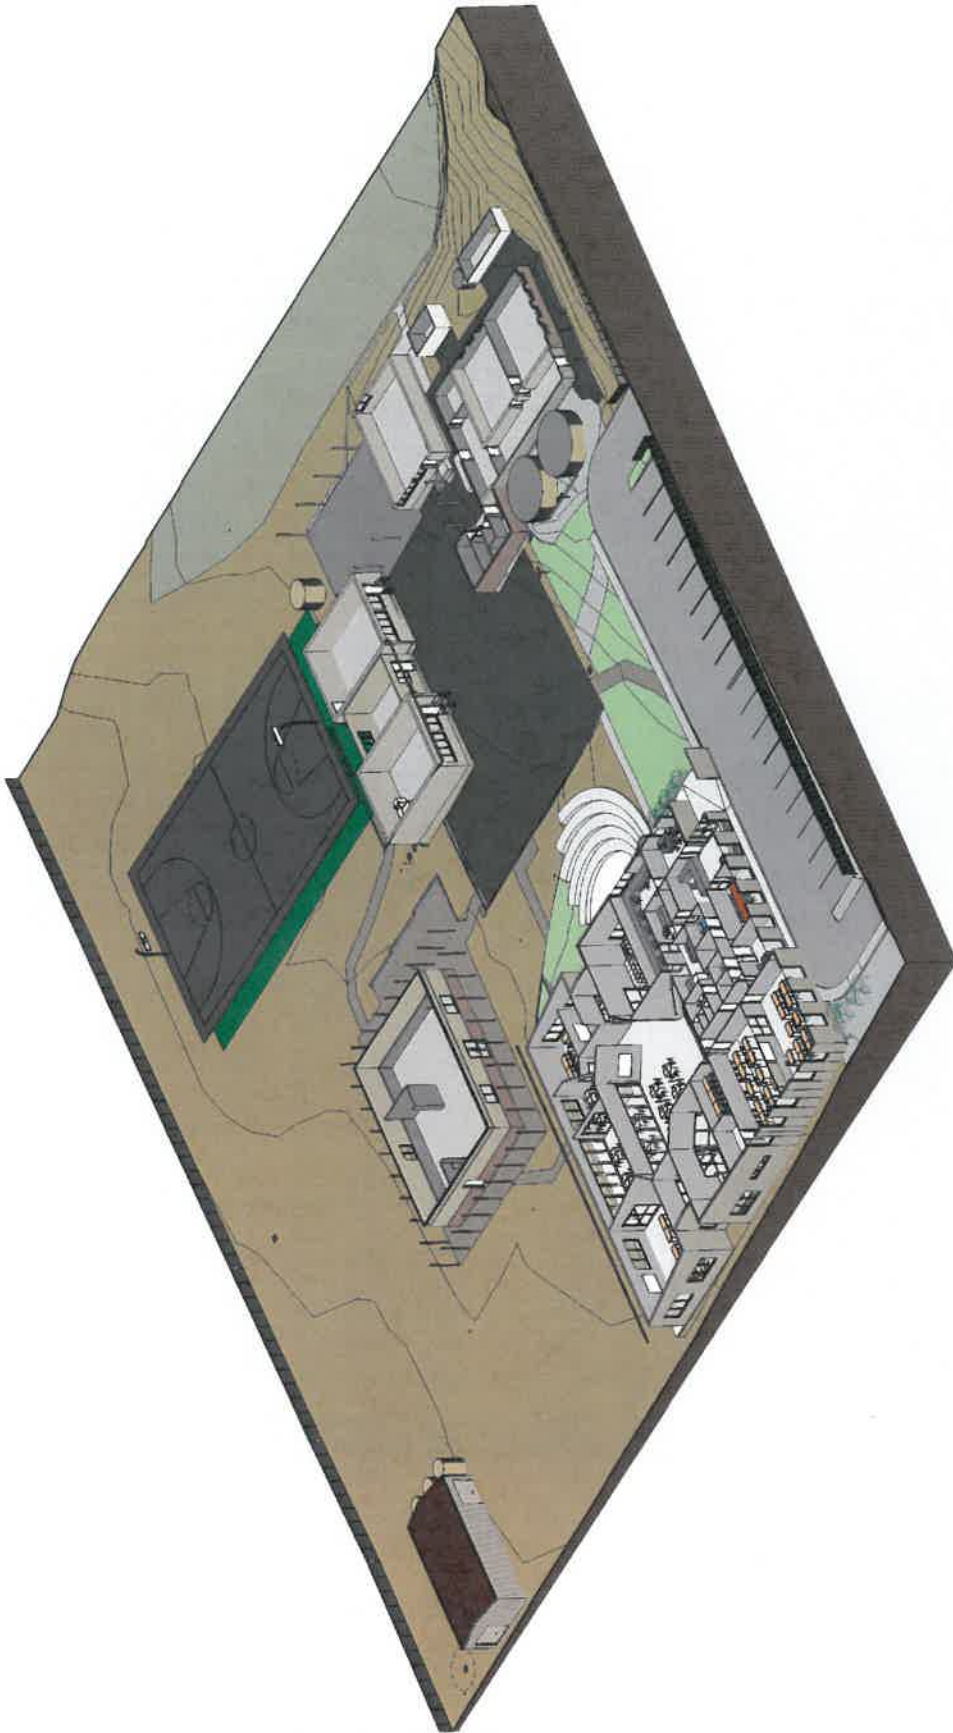

ISOMETRIC VIEW - WHOLE SITE

When sheet printed @ A1, the scale bar is 100m.
 0 50 100

1. STAGE 1.1.2. RECOMMENDED TO
 NEW PART. REVIEWED FOR REVIEW
 DATE: 06/12/19
 DRAWN: [blank]
 CHECKED: [blank]
 DATE: [blank]

TONKIN design
 SCHUTZ build

ISOMETRIC VIEW -
 WHOLE SITE

DATE: 06/12/19
 DRAWN: [blank]
 CHECKED: [blank]
 DATE: [blank]

Project Number: MP-05.1
 Date: 06/12/19

Not for Construction. Will be approved by Planning Authority.
 Construction must verify all dimensions at the job
 connecting with existing site or existing site drawings.



3D View 1 - Stage 1 - GLA




3D View 2 - Stage 2 - Admin + GLA + Front Carpark



3D View 3 - Stage 2 - Admin



3D View 4 - Stage 2 - Admin

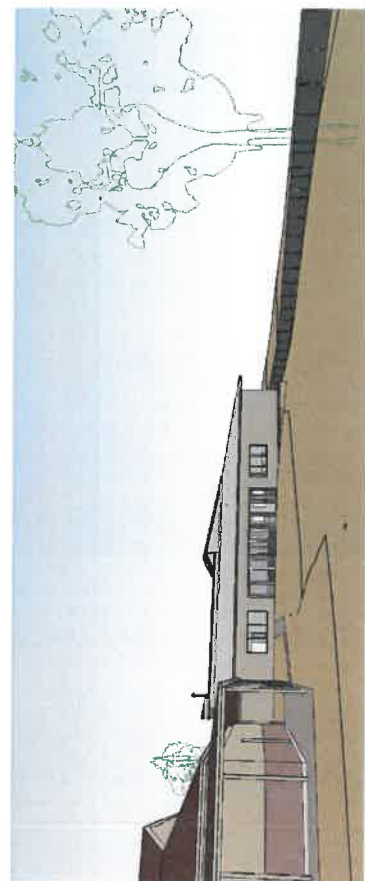

3D View 5 - Stage 2 - GLA



3D View 6 - Stage 2 - GLA

4. STAGE 1 & 2 RECOMMENDED TO 09/12/19
 5. STAGE 1 & 2 RECOMMENDED FOR REVIEW 26/01/20

DOMINIO SERVICE COLLEGE
 10-15 & 20 Prescott Street
 Mt Torrens, 5244

3D IMAGES



TONKIN *design*
SCHUTZ *build*

14-22 Esplanade Ave, Esplanade S.A. 5020


MP-06.4

Not for Construction until approved by Statutory Authorities
 for Construction work or making design drawings.

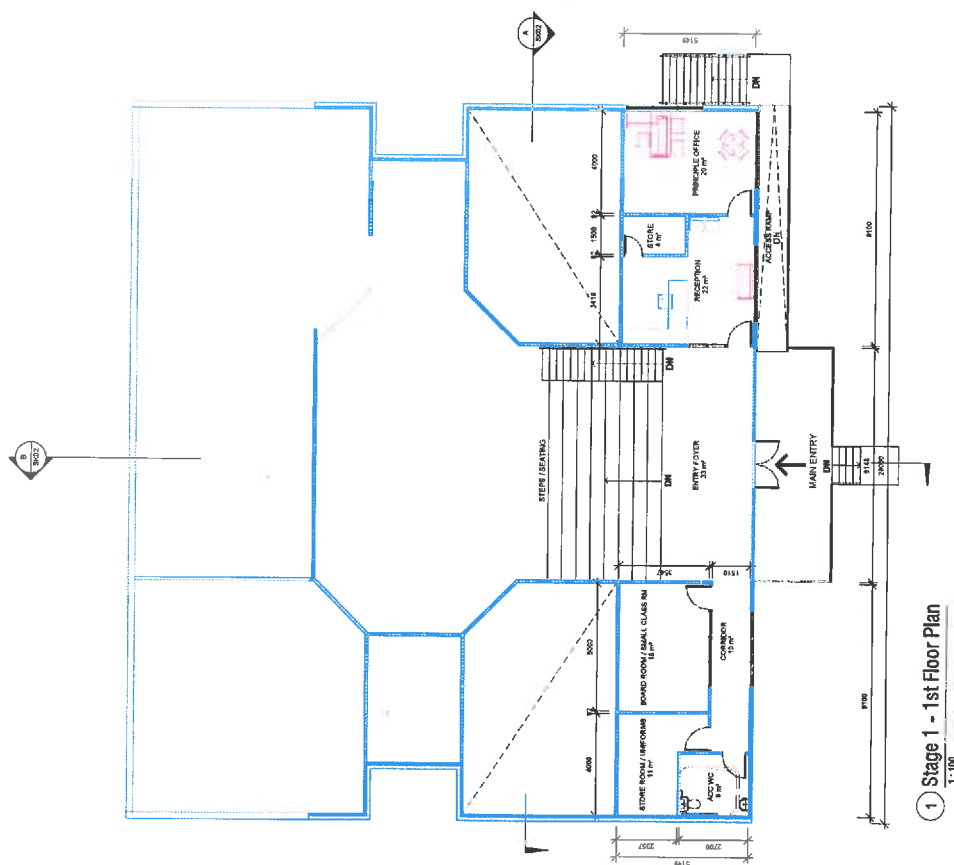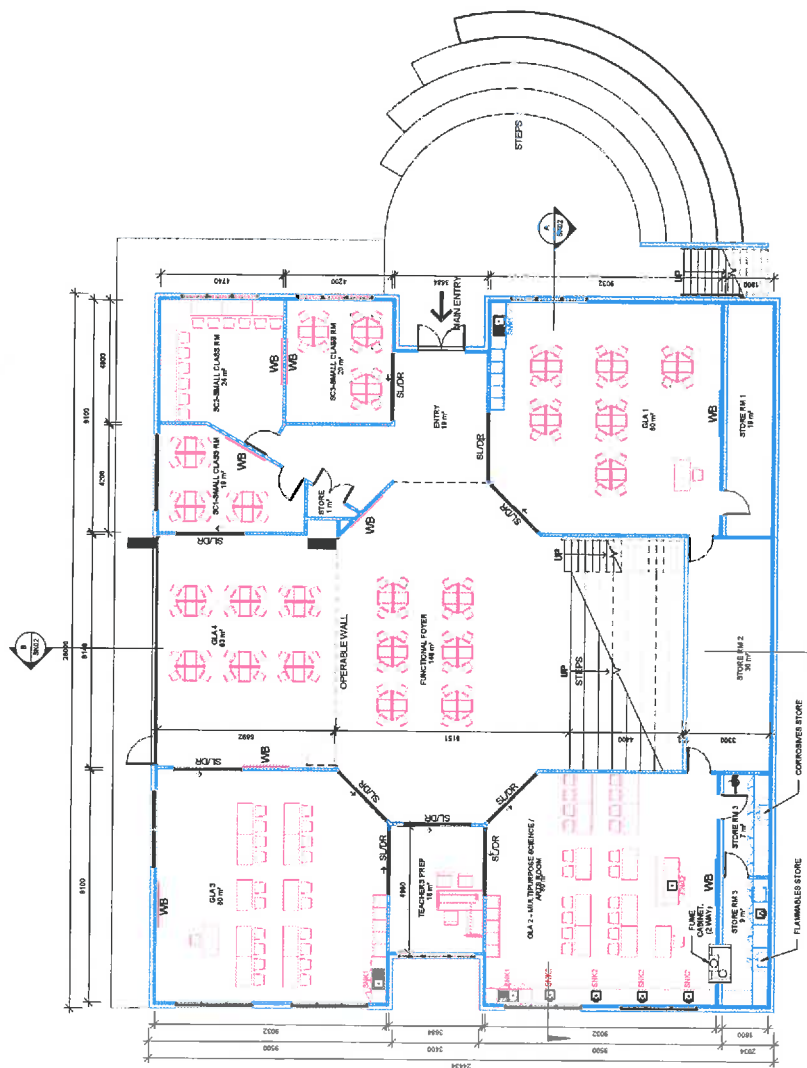

STAGE 1 - Proposed GLA

STAGE 1 & 2 - Proposed GLA + Admin

Enter address here

PROJECT NUMBER: 0244

PROJECT NUMBER:
0244




Ph (08) 8277 0111
Fax (08) 8277 2295
Commercial - Industrial - Domestic



Stage 1 - Floor Plans


SCALE 1/8" (2 A1) or (2 A3)
SK01.1




① Stage 1 - Elevation 1
1:100

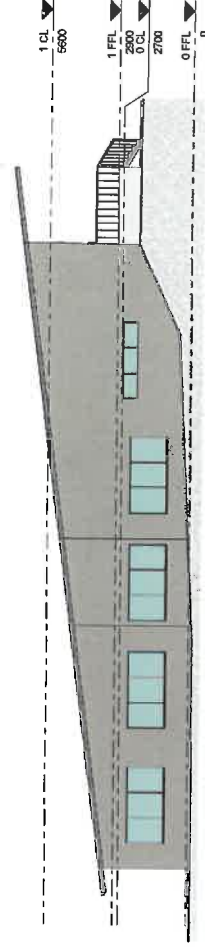


② Stage 1 - Elevation 2
1:100

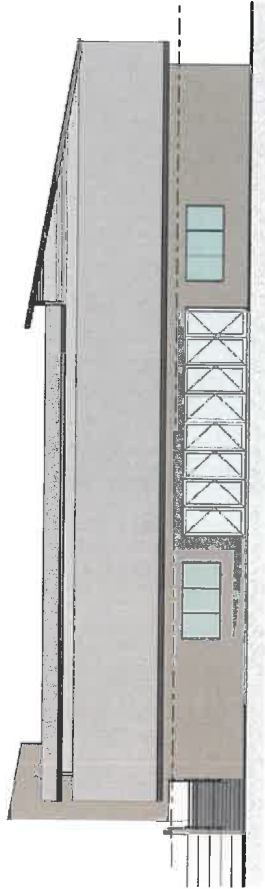

③ Stage 1 - Elevation 3
1:100

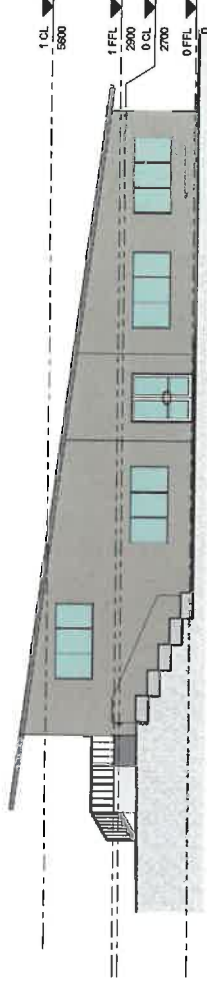

④ Stage 1 - Elevation 4
1:100

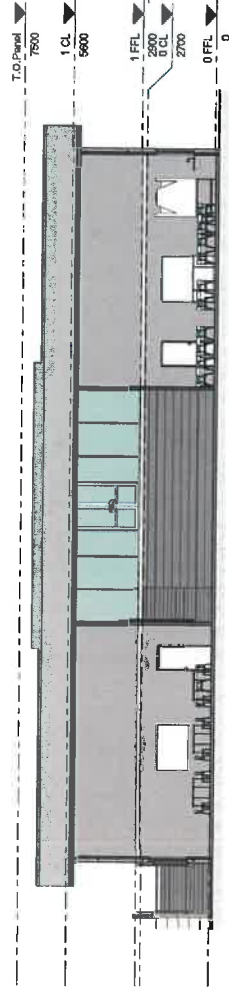

Ⓐ Stage 1 - Section A
1:100



Ⓑ Stage 1 - Section B
1:100

STAGE 1 - Proposed GLA


STAGE 1 & 2 - Proposed GLA + Admin
Enter Address here

PROJECT NUMBER
02.04



Stage 1 - Elevations & Sections

SCALE 1 PC (Q/A) W (Q/A) SK02.1

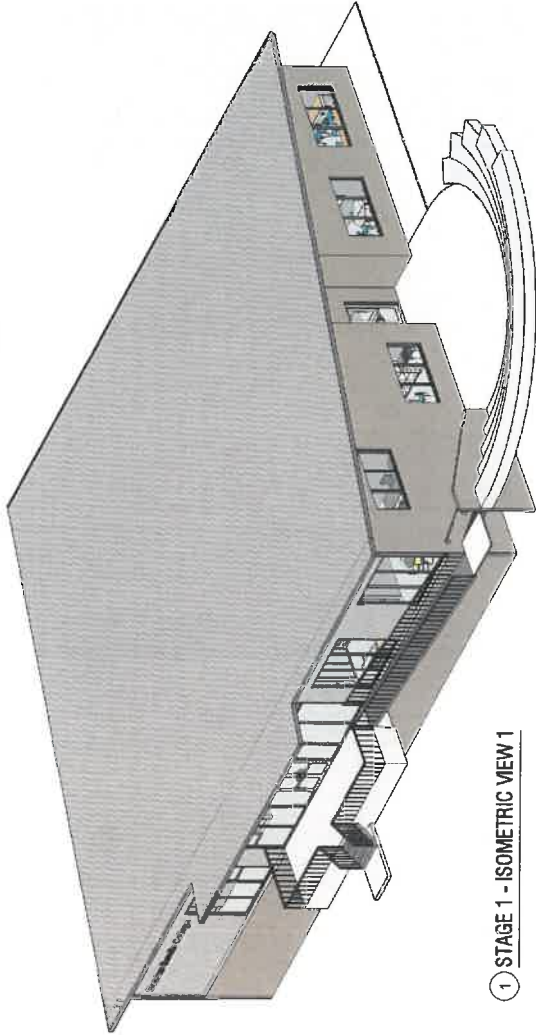

① STAGE 1 - ISOMETRIC VIEW 1

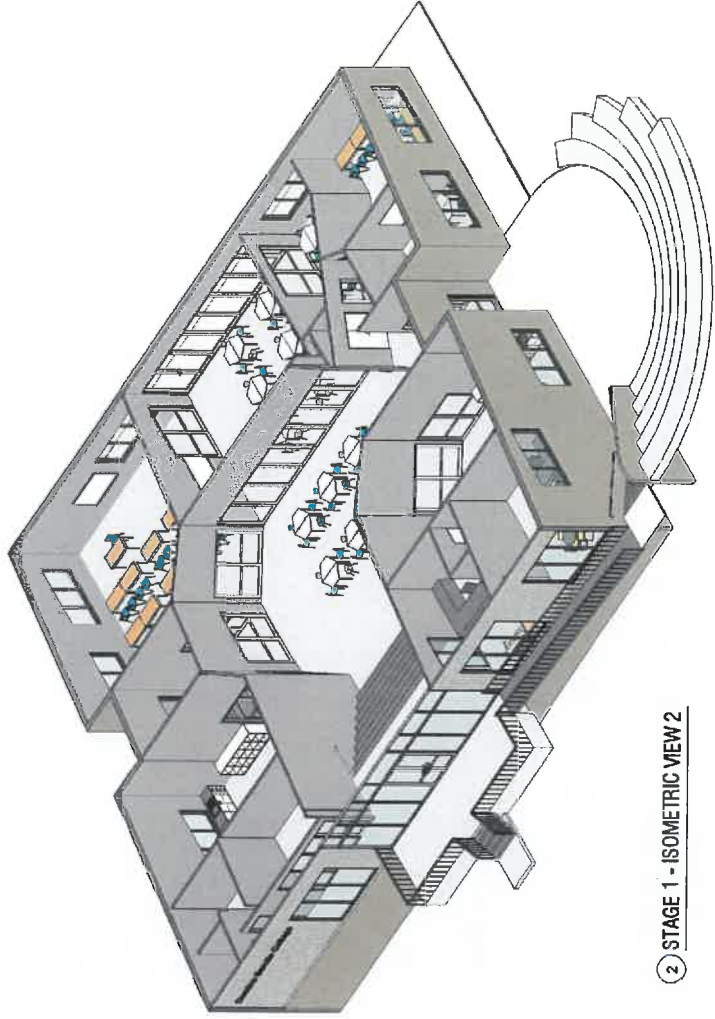

② STAGE 1 - ISOMETRIC VIEW 2

STAGE 1 - Proposed GLA


STAGE 1 & 2 - Proposed GLA + Admin
Enter address here

PROJECT NUMBER:
1034
V12/2017-24-11/14


TONKIN *design*
SCHUTZ *build*

SCALE
(@ A1) or
(@ A2)
SK03.1

Stage 1 - Isometric Views

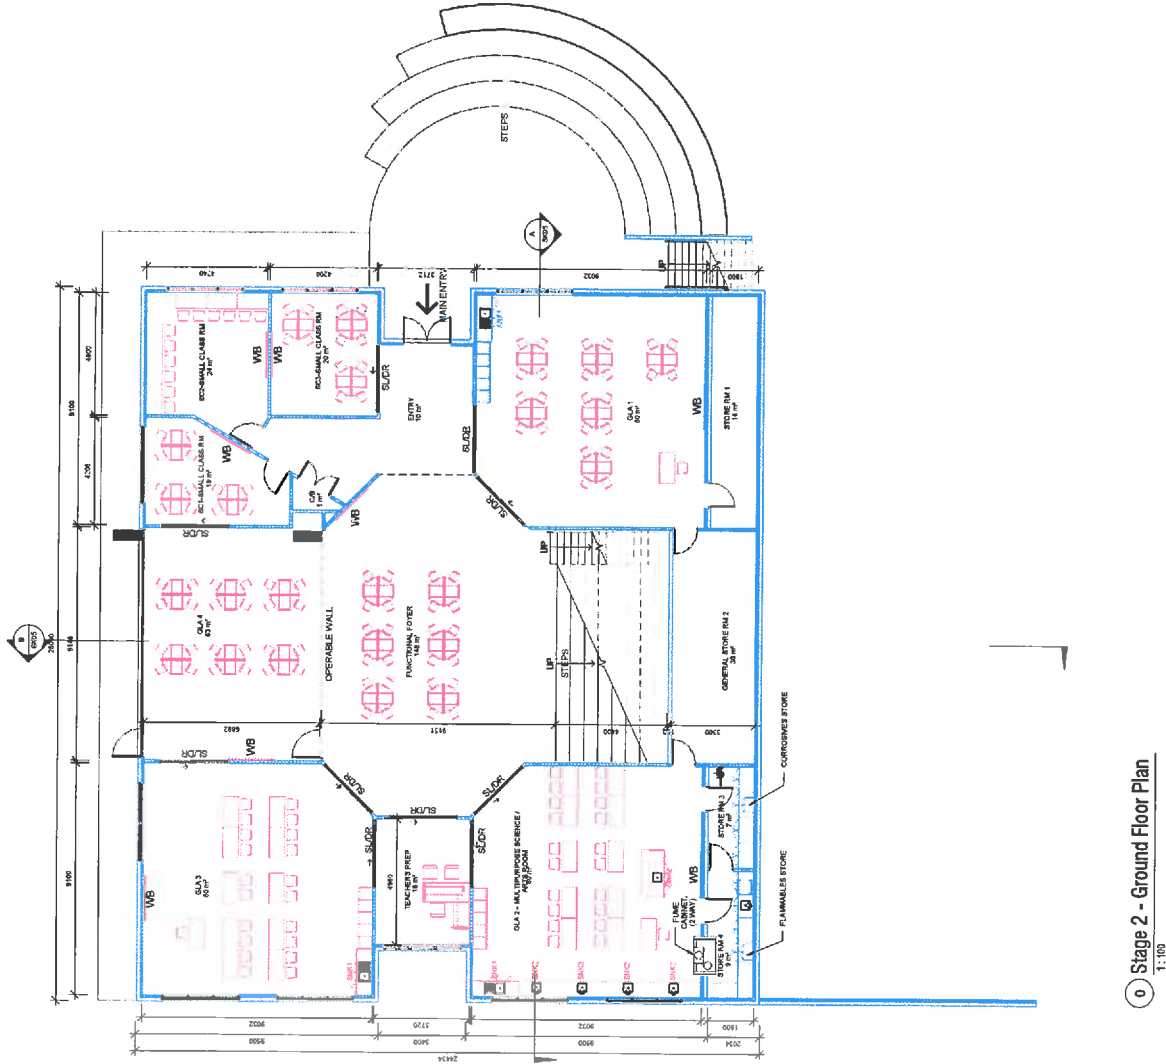

0 Stage 2 - Ground Floor Plan
1:100

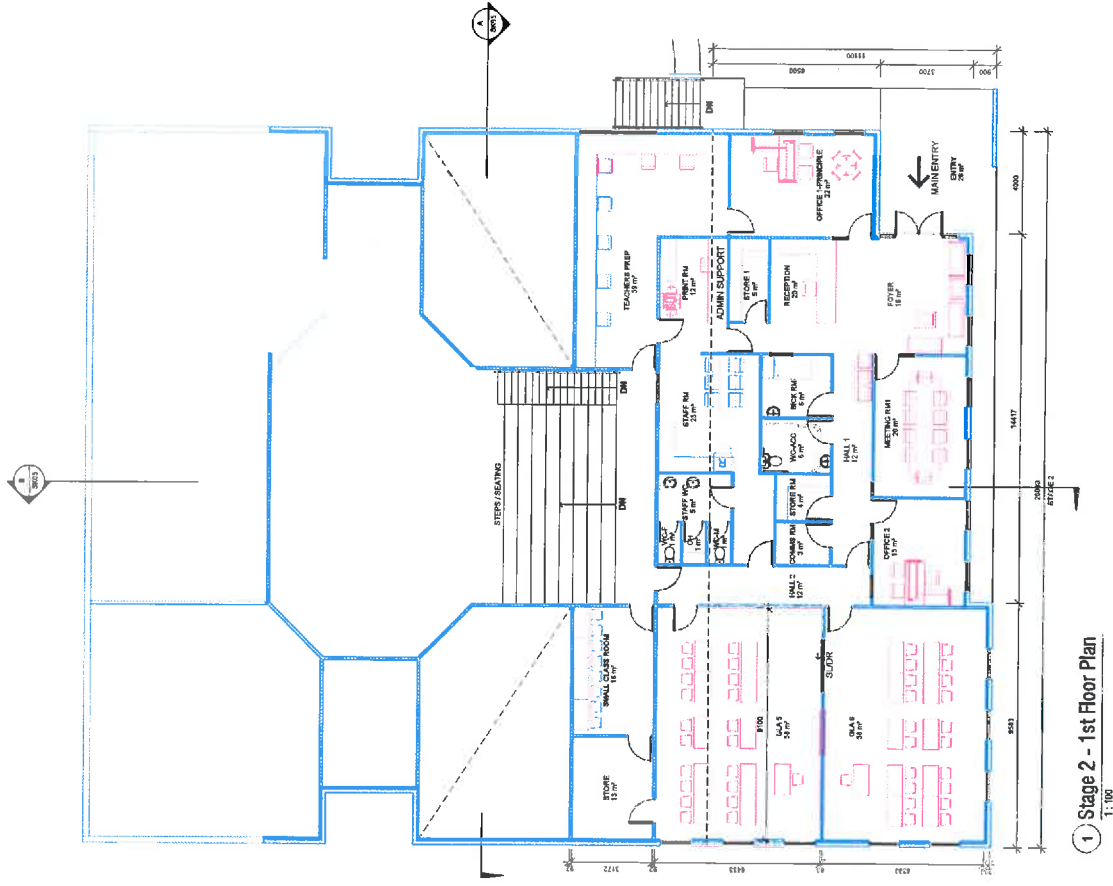

1 Stage 2 - 1st Floor Plan
1:100

STAGE 2 - Proposed Admin

STAGE 1 & 2 - Proposed GLA + Admin
Enter address here

PROJECT NUMBER
024







Stage 2 - Floor Plans

SCALE 1" = 10' (SHEET)
SK04.1

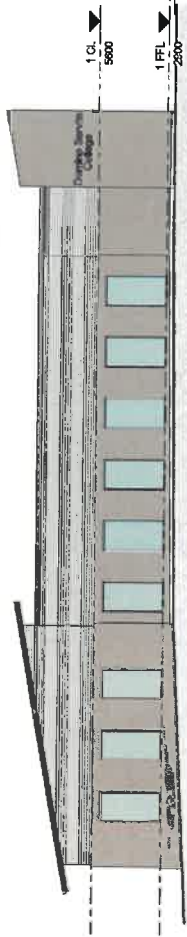


Stage 2 - Elevation 1
1:100

1 CL 5600

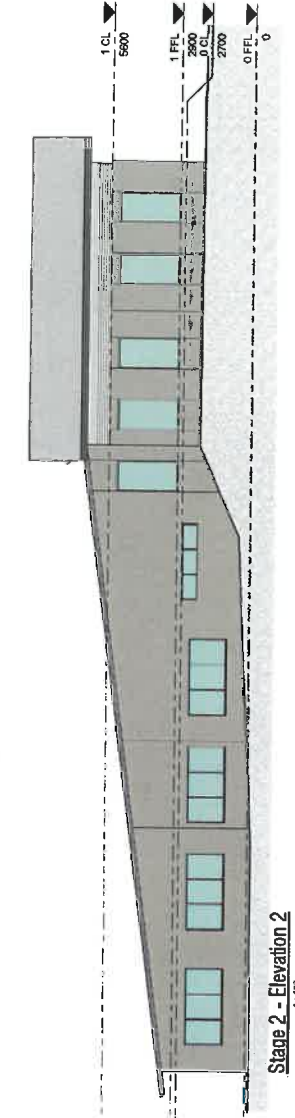


Stage 2 - Elevation 2
1:100

1 CL 5600
0 CL 2700
0 FFL 0

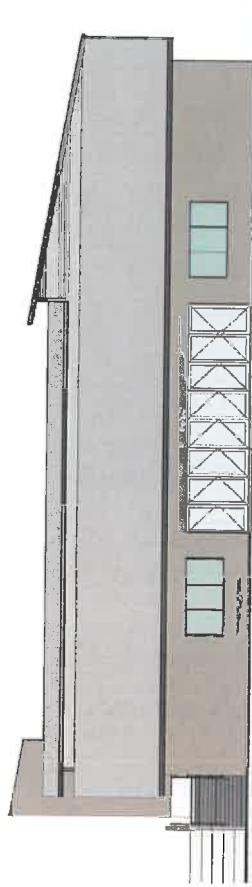


Stage 2 - Elevation 3
1:100

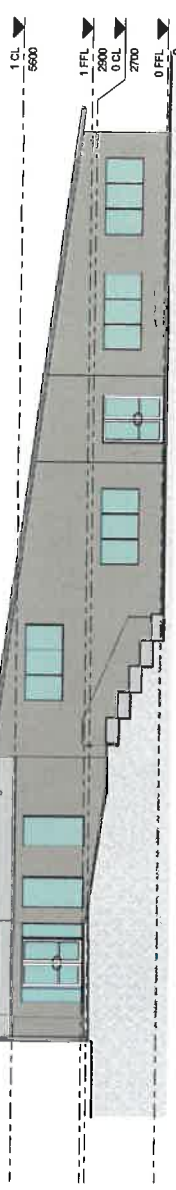


Stage 2 - Elevation 4
1:100

1 CL 5600
0 CL 2700
0 FFL 0

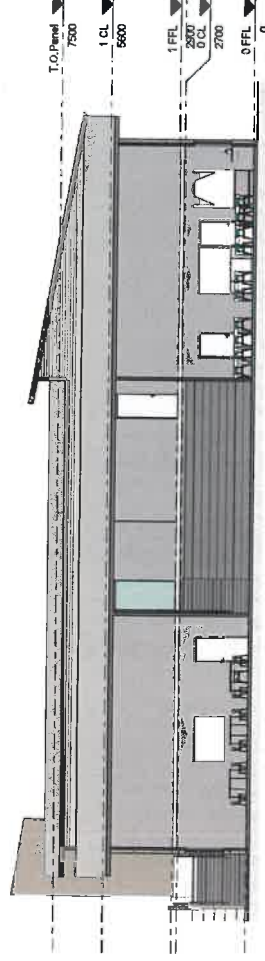

Stage 2 - Section A
1:100

1 CL 5600
0 CL 2700
0 FFL 0

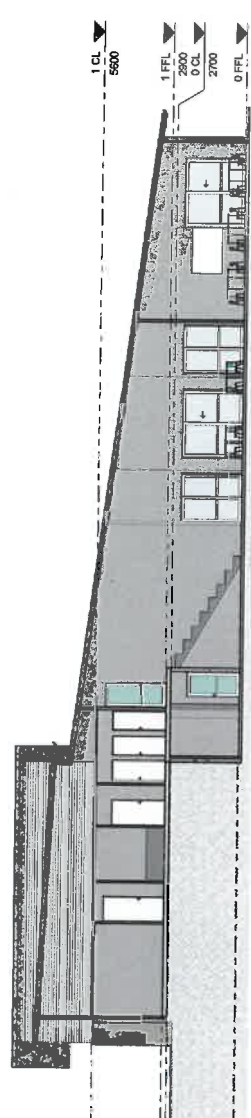

Stage 2 - Section B
1:100

1 CL 5600
0 CL 2700
0 FFL 0

STAGE 2 - Proposed Admin


STAGE 1 & 2 - Proposed GLA + Admin
Enter address here

PROJECT NUMBER
024
V12/2017 23/08/21


TONKIN DESIGN
SCHUTZ BUILD
PH: 08 8277 0115
COMMERCIAL, INDUSTRIAL & DOMESTIC
© TONKIN DESIGN

Stage 2 - Elevations & Sections

SCALE 1:100 (G.A.) or (G.A.)
SK05.1

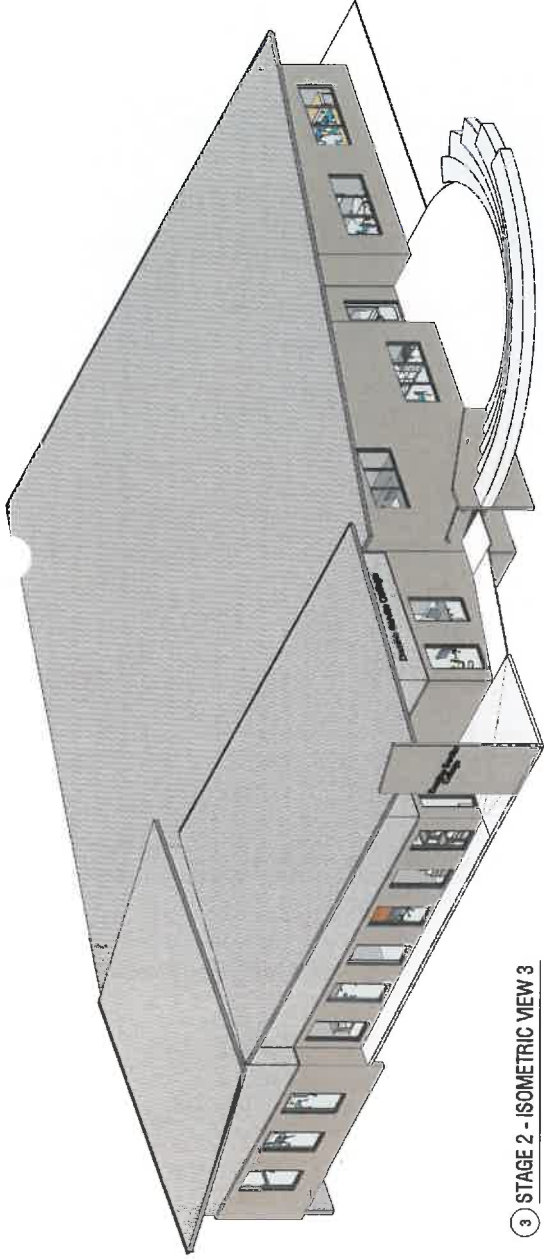

③ STAGE 2 - ISOMETRIC VIEW 3

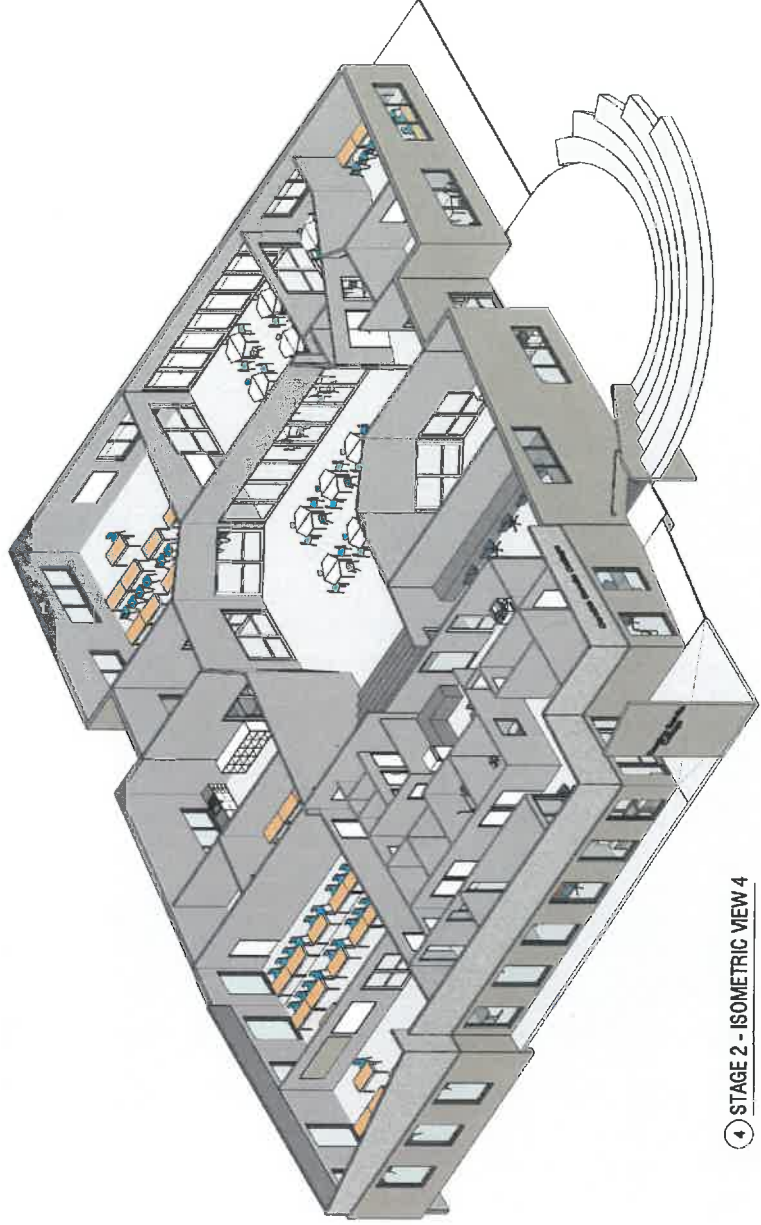

④ STAGE 2 - ISOMETRIC VIEW 4

STAGE 2 - Proposed Admin

STAGE 1 & 2 - Proposed GLA + Admin
Enter address here

PROJECT NUMBER


Stage 2 - Isometric Views

SCALE (B A1) or (B A2)
SK06.1